


TCF Oak Park ► SITE PLAN



Oak Park, IL

Existing Parking Summary

| | |
|----------------------------------|----------------------------------|
| BUILDING GROSS FLOOR AREA: | 2,745 GSF |
| REQUIRED PARKING: | (6) |
| EXISTING PARKING: | (10) TOTAL |
| PROVIDED PARKING: | (10) TOTAL |
| ACCESSIBLE PARKING REQUIRED: | (2) |
| EXISTING ACCESSIBLE PARKING: | (2) |
| VAN ACCESSIBLE PARKING PROVIDED: | (1) |
| REQUIRED BICYCLE PARKING: | (0) |
| BICYCLE PARKING PROVIDED: | (0) |
| REQUIRED STACKING FOR DRIVE-UP: | (4) TOTAL (TWO AT EACH DRIVE-UP) |

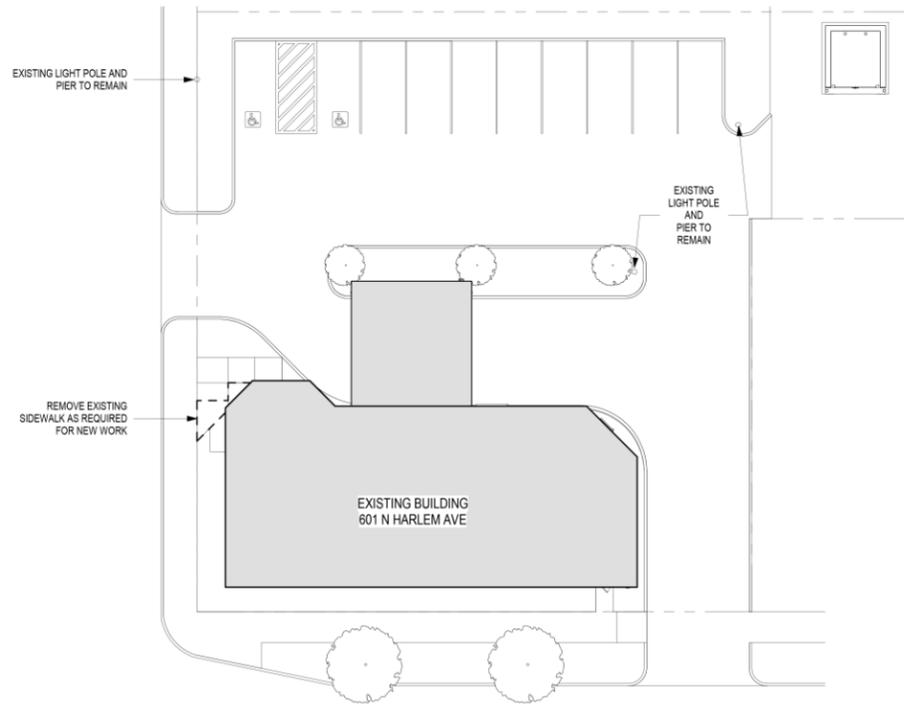

1 Site Demolition Plan - Architectural and Landscape
A051 1/16" = 1'-0"

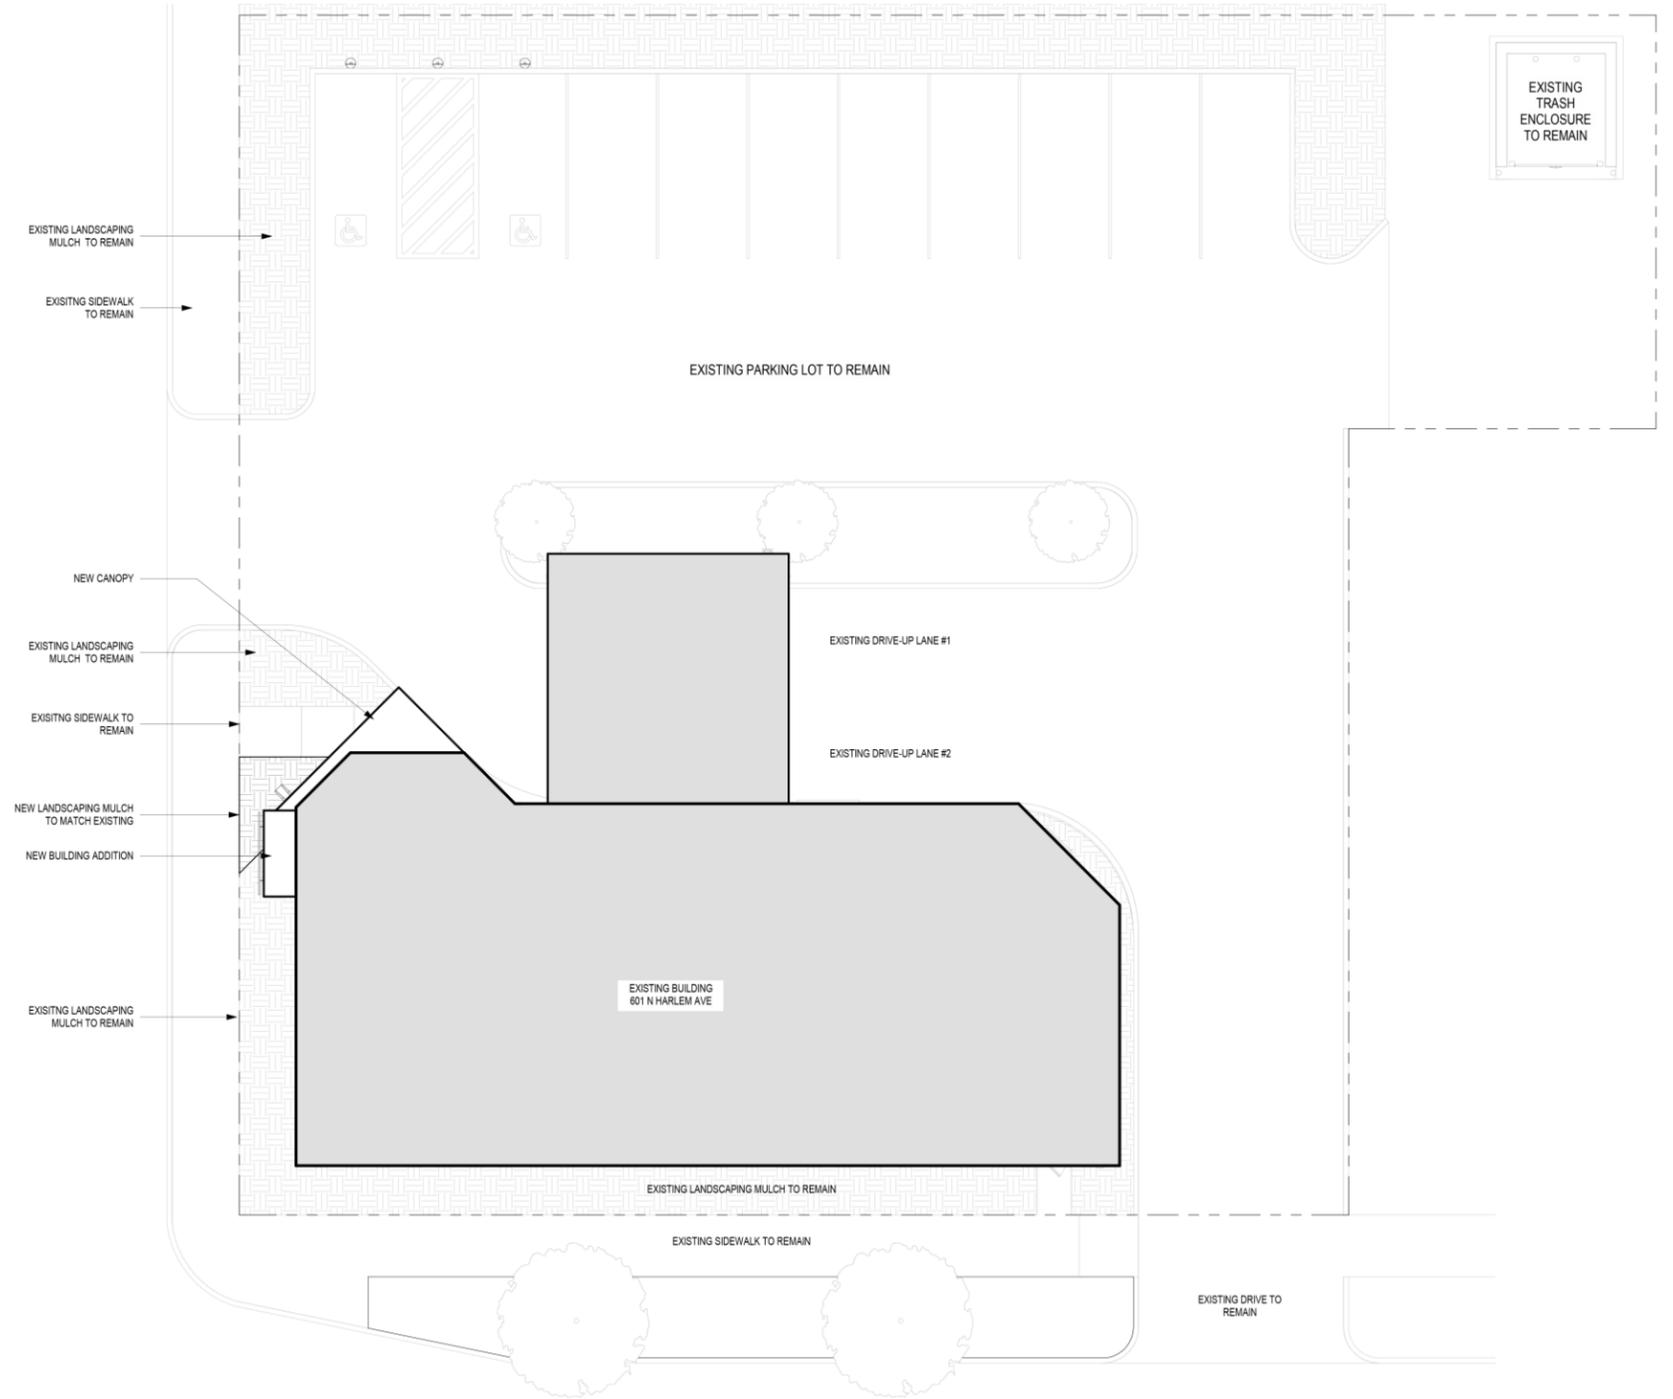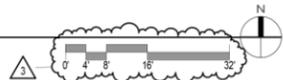

2 Site Plan - Architectural and Landscape
A051 1/8" = 1'-0"

